


WOODS LIGHTNING PROTECTION

Residential Copper System

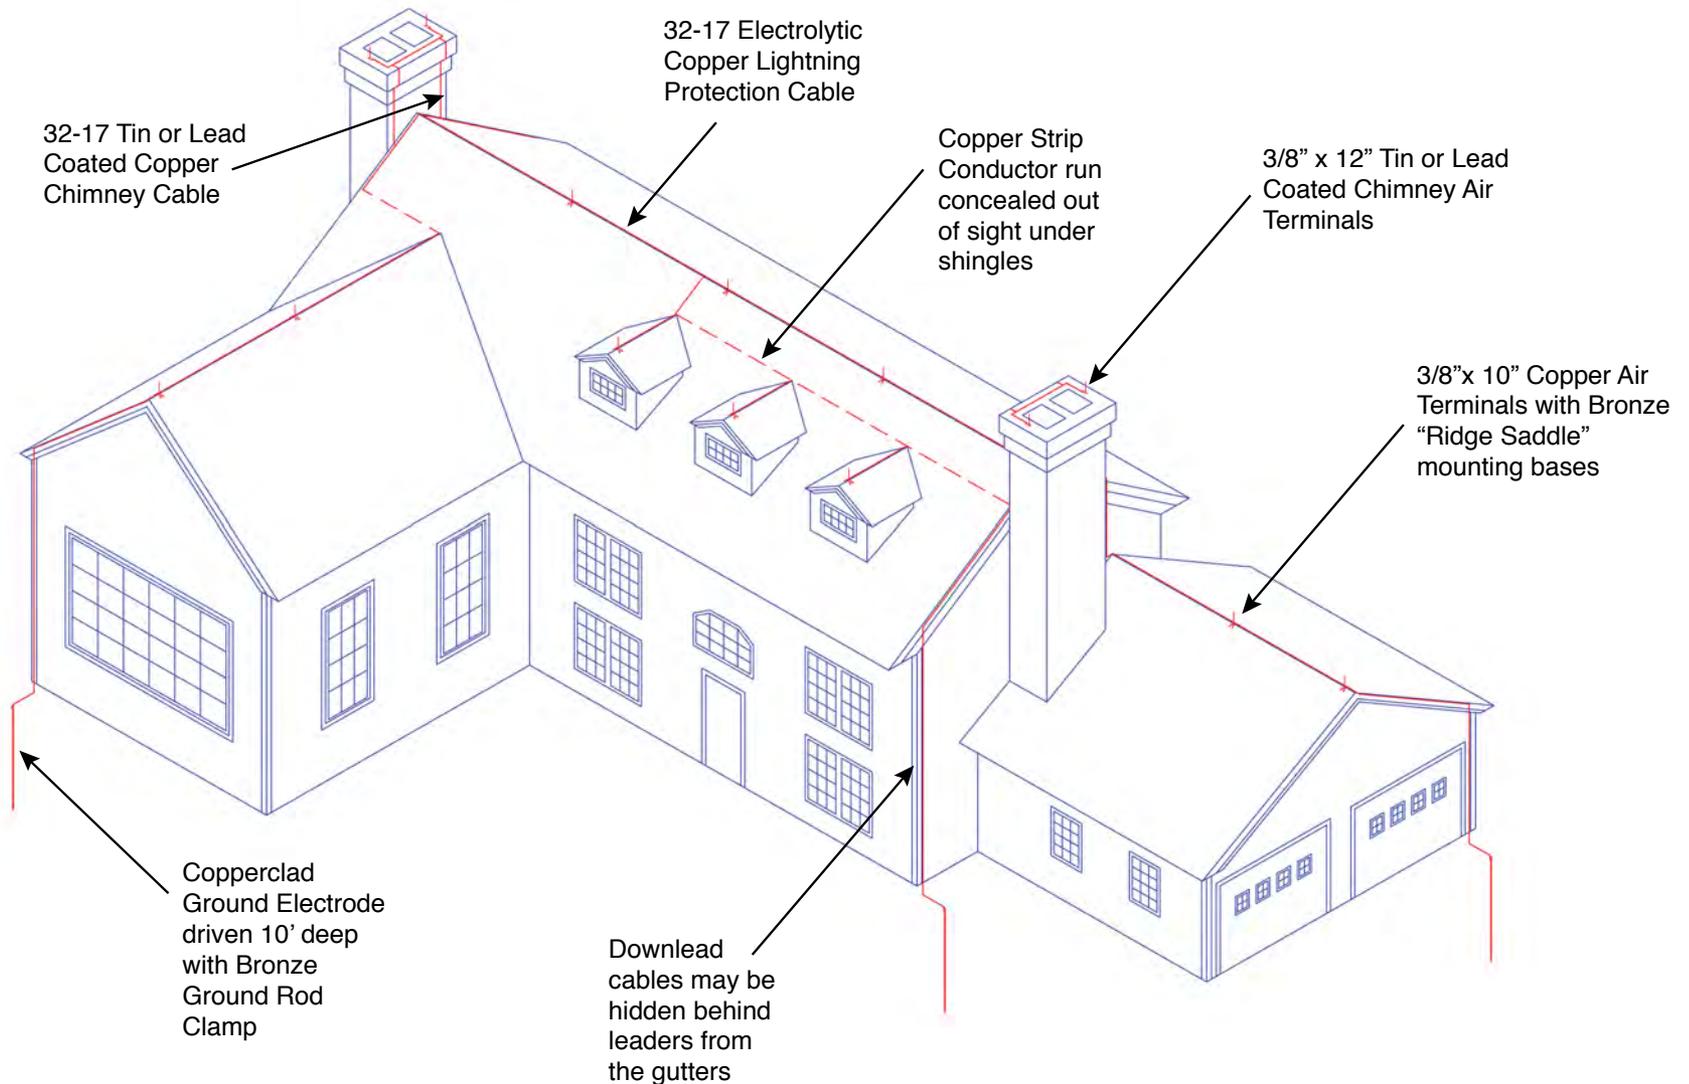

A connection is made to the Water Pipe in the basement

Bonding connections must be made to metal items such as gutters, AC Units, electric grounds, TV and Cable grounds, ductwork, steel beams, garage door tracks, etc.

Surge Protection Units are installed on electric panels and may also be added to protect other delicate electronic equipment.



P: (203) 929-1868
F: (203) 929-1075

P.O. BOX 348
SHELTON, CT 06484